


1 PLANTA BAIXA
A-64,24m² ESCALA: 1/50

1 PLANTA DE COBERTURA
ESCALA: 1/50

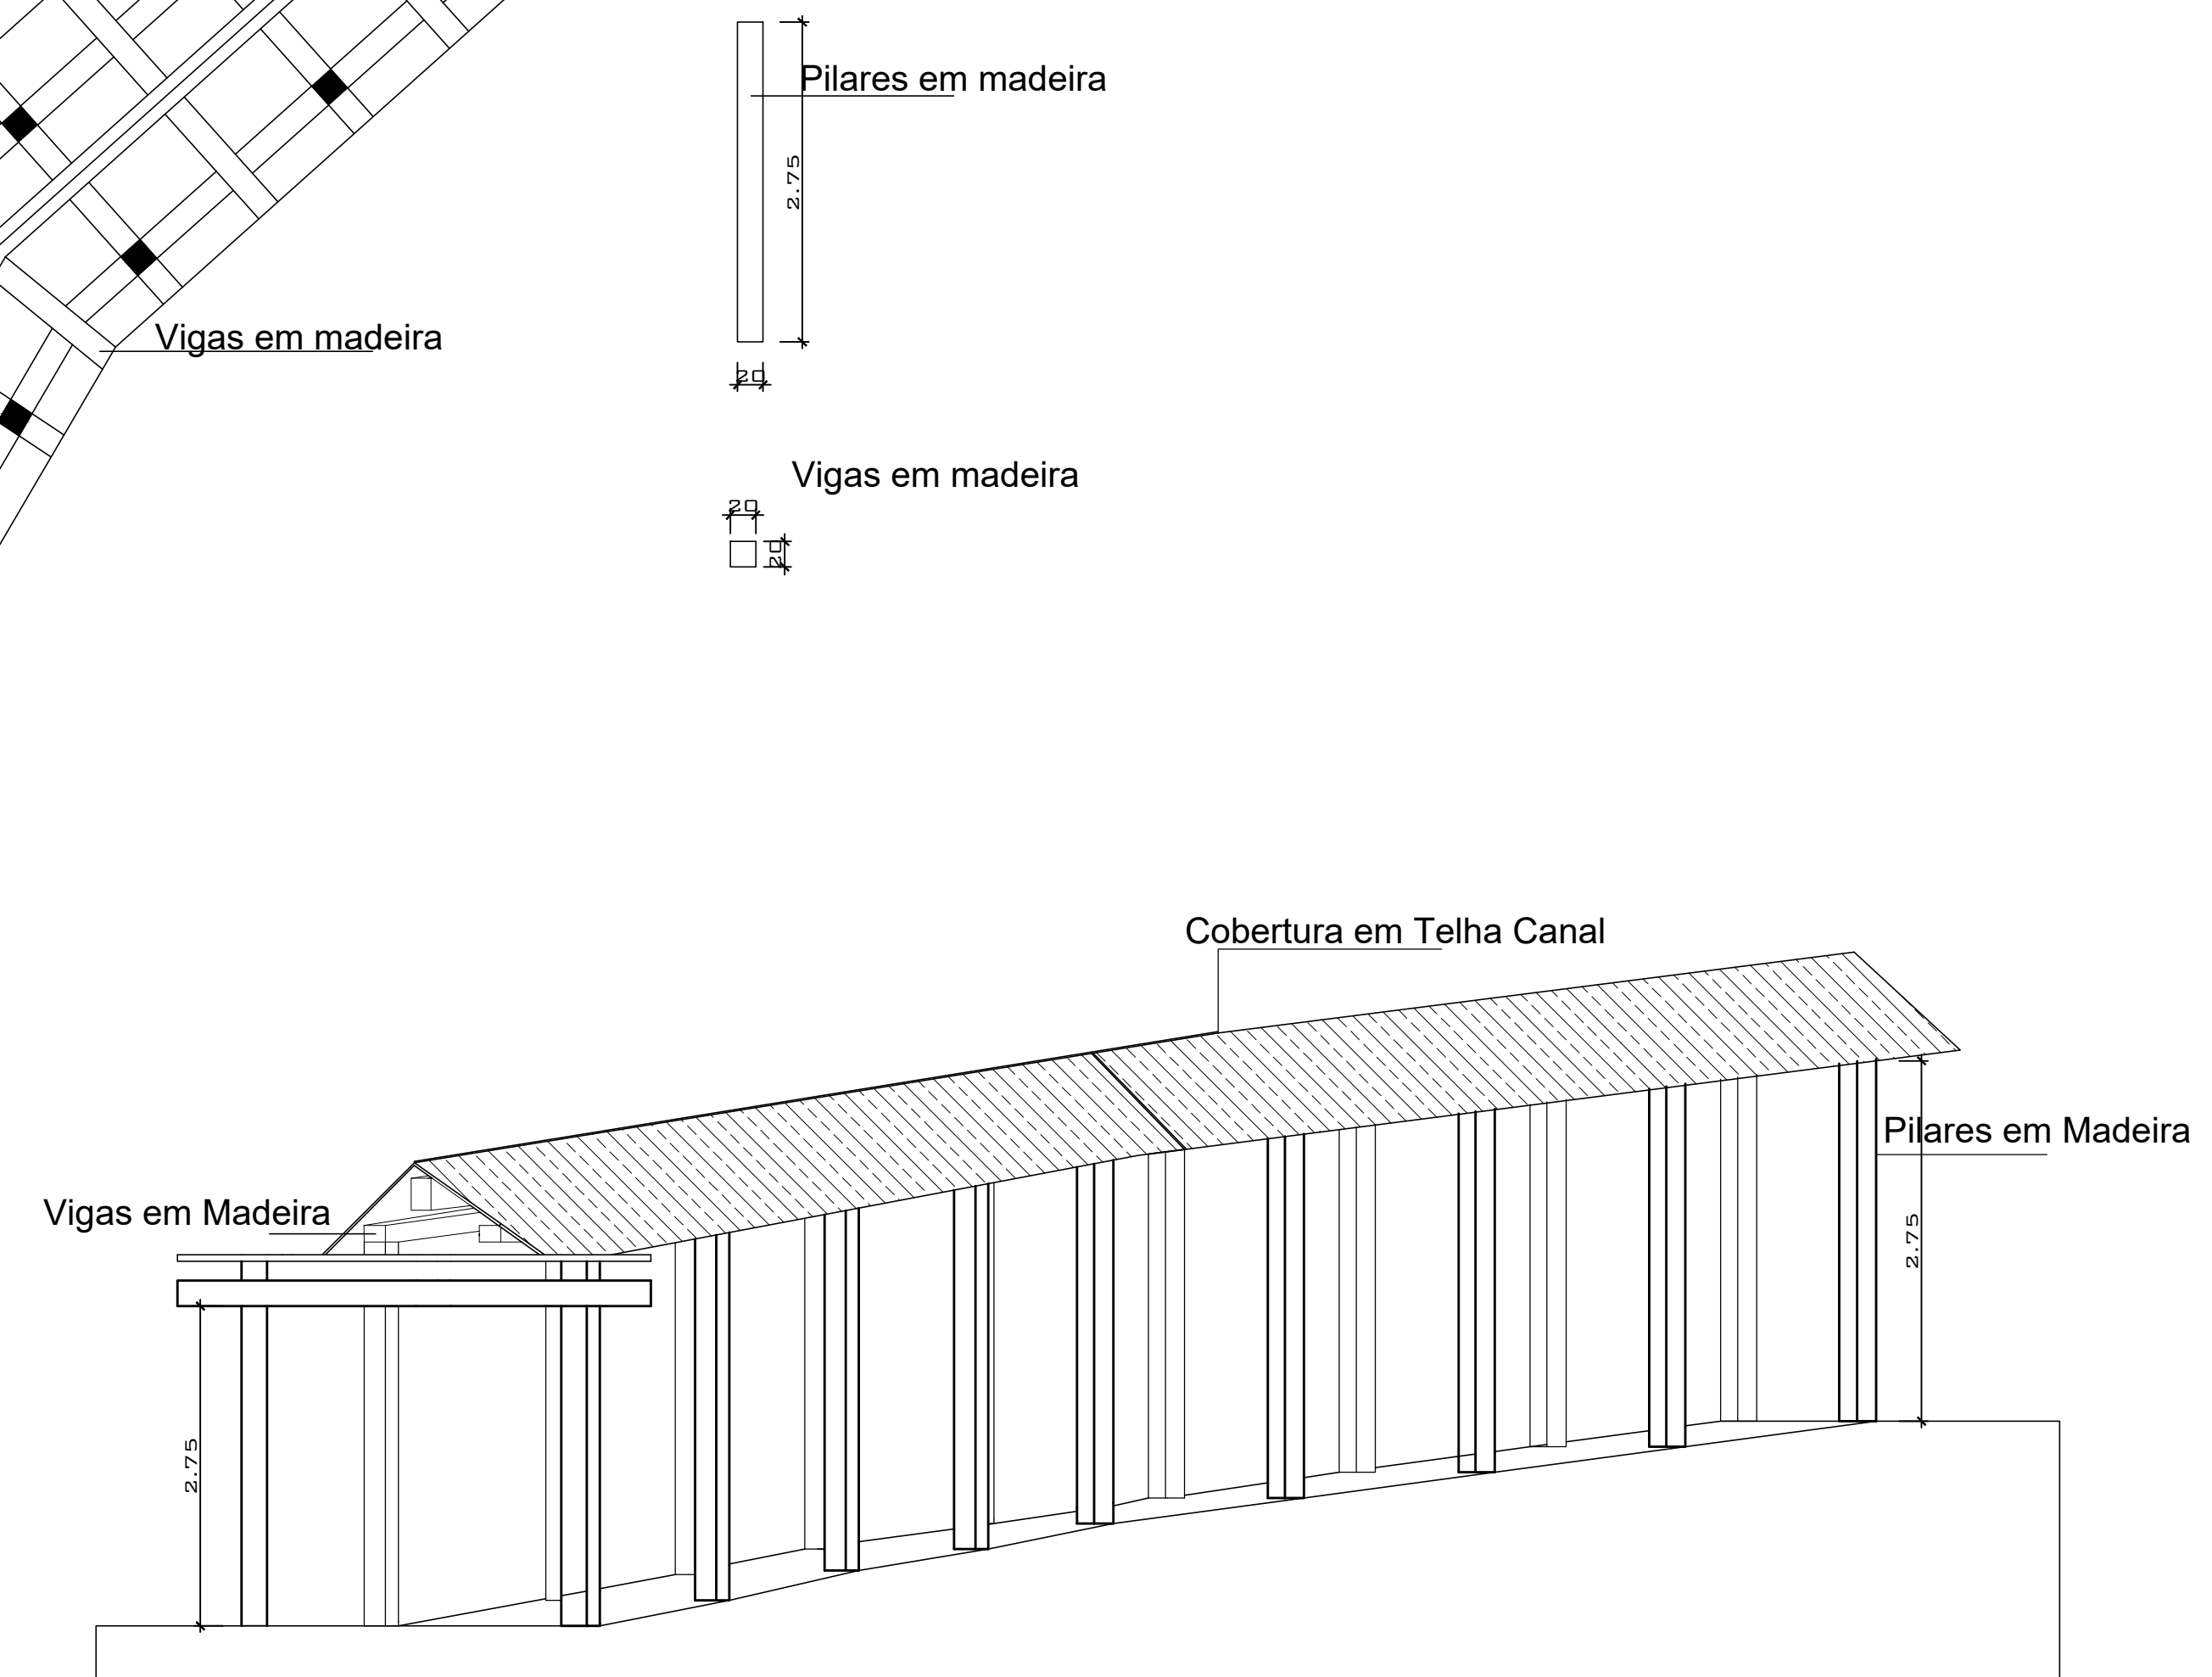

1 VISTA FRONTAL
ESCALA: 1/50