

Forma do pavimento Cobertura
escala 1:75


Vigas			
Nome	Seção (cm)	Elevação (cm)	Nível (cm)
V1	15x40	0	295
V2	15x40	0	295
V3	15x40	0	295
V4	15x40	0	295
V5	15x40	0	295
V6	15x40	0	295
V7	15x40	20	315

Lajes					
Nome	Tipo	Altura (cm)	Elevação (cm)	Nível (cm)	Sobrecarga (kgf/m²)
L1	Pré-moldada	12	0	295	100
L2	Pré-moldada	12	0	295	100
L3	Pré-moldada	12	0	295	100
L4	Pré-moldada	12	0	295	100

Características dos materiais			
fck (kgf/cm²)	Ecs (kgf/cm²)	fct (kgf/cm²)	Abatimento (cm)
200	212874	22	8.00



Dimensão do agregado = 15 mm

Blocos de enchimento						
Detalhe	Tipo	Nome	Dimensões(cm)			Quantidade
			hb	bx	by	
1/2	Lajota cerâmica	B8/25/20	8	25	20	1018

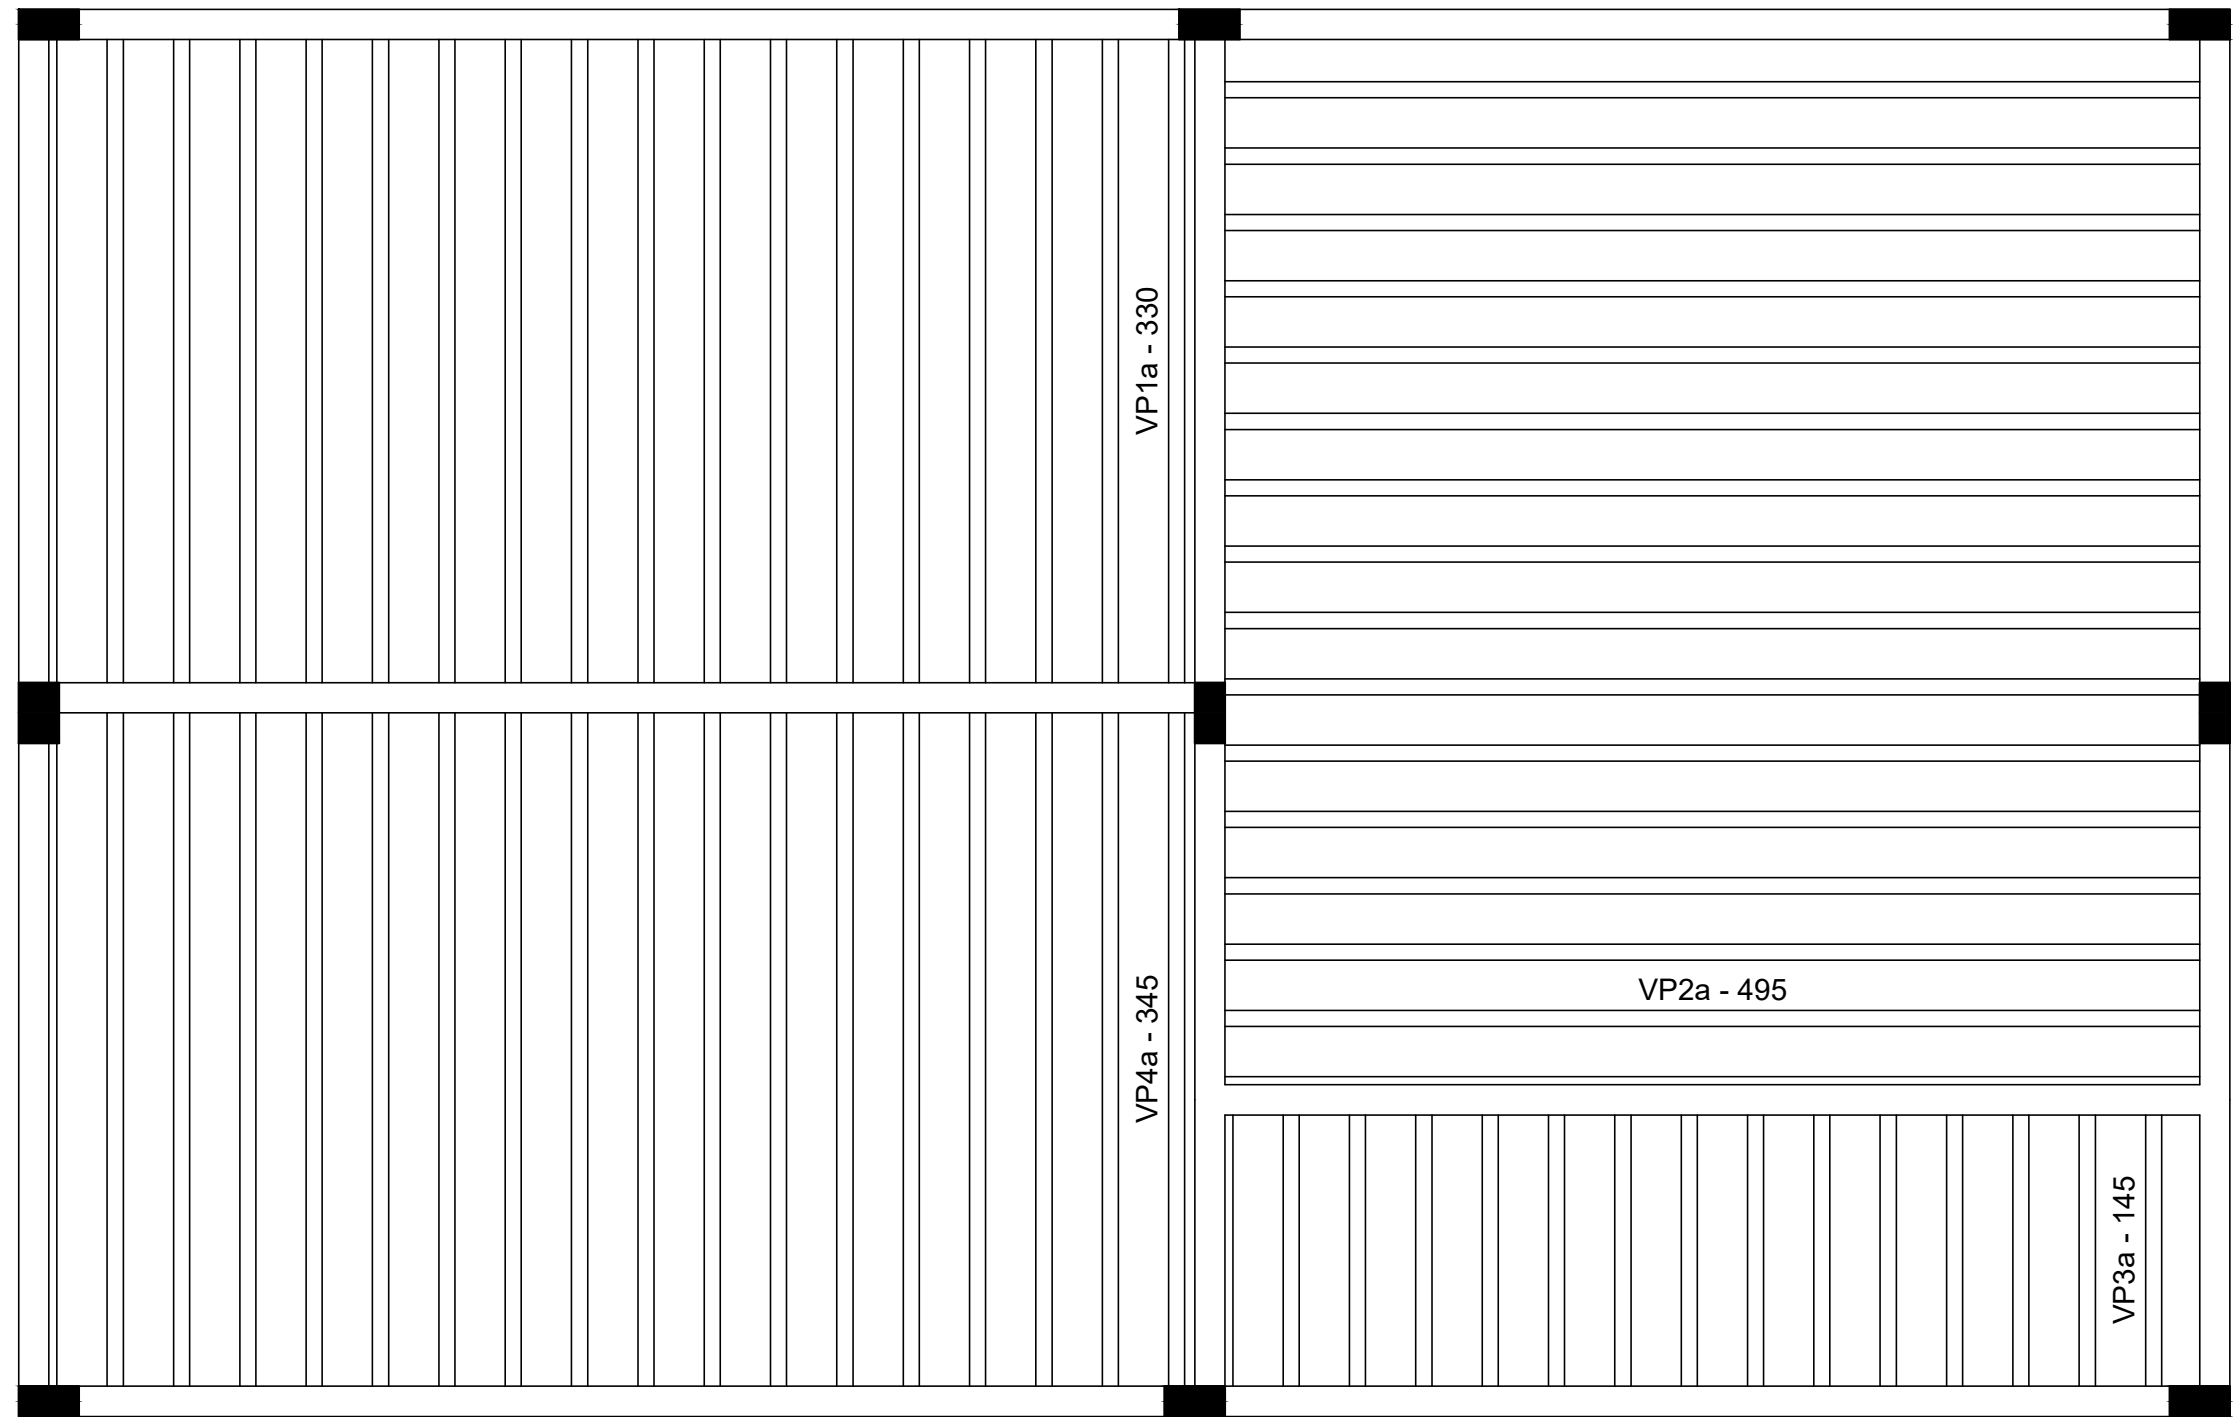

Planta de vigotas pré-moldadas
escala 1:75

Detalhe 1 (esc. 1:30)

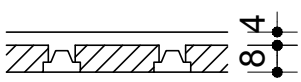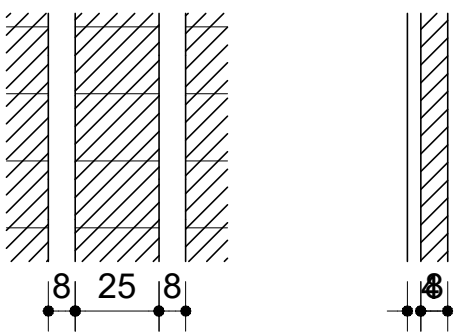

Detalhe 2 (esc. 1:30)

