


FACHADA

CORTE A

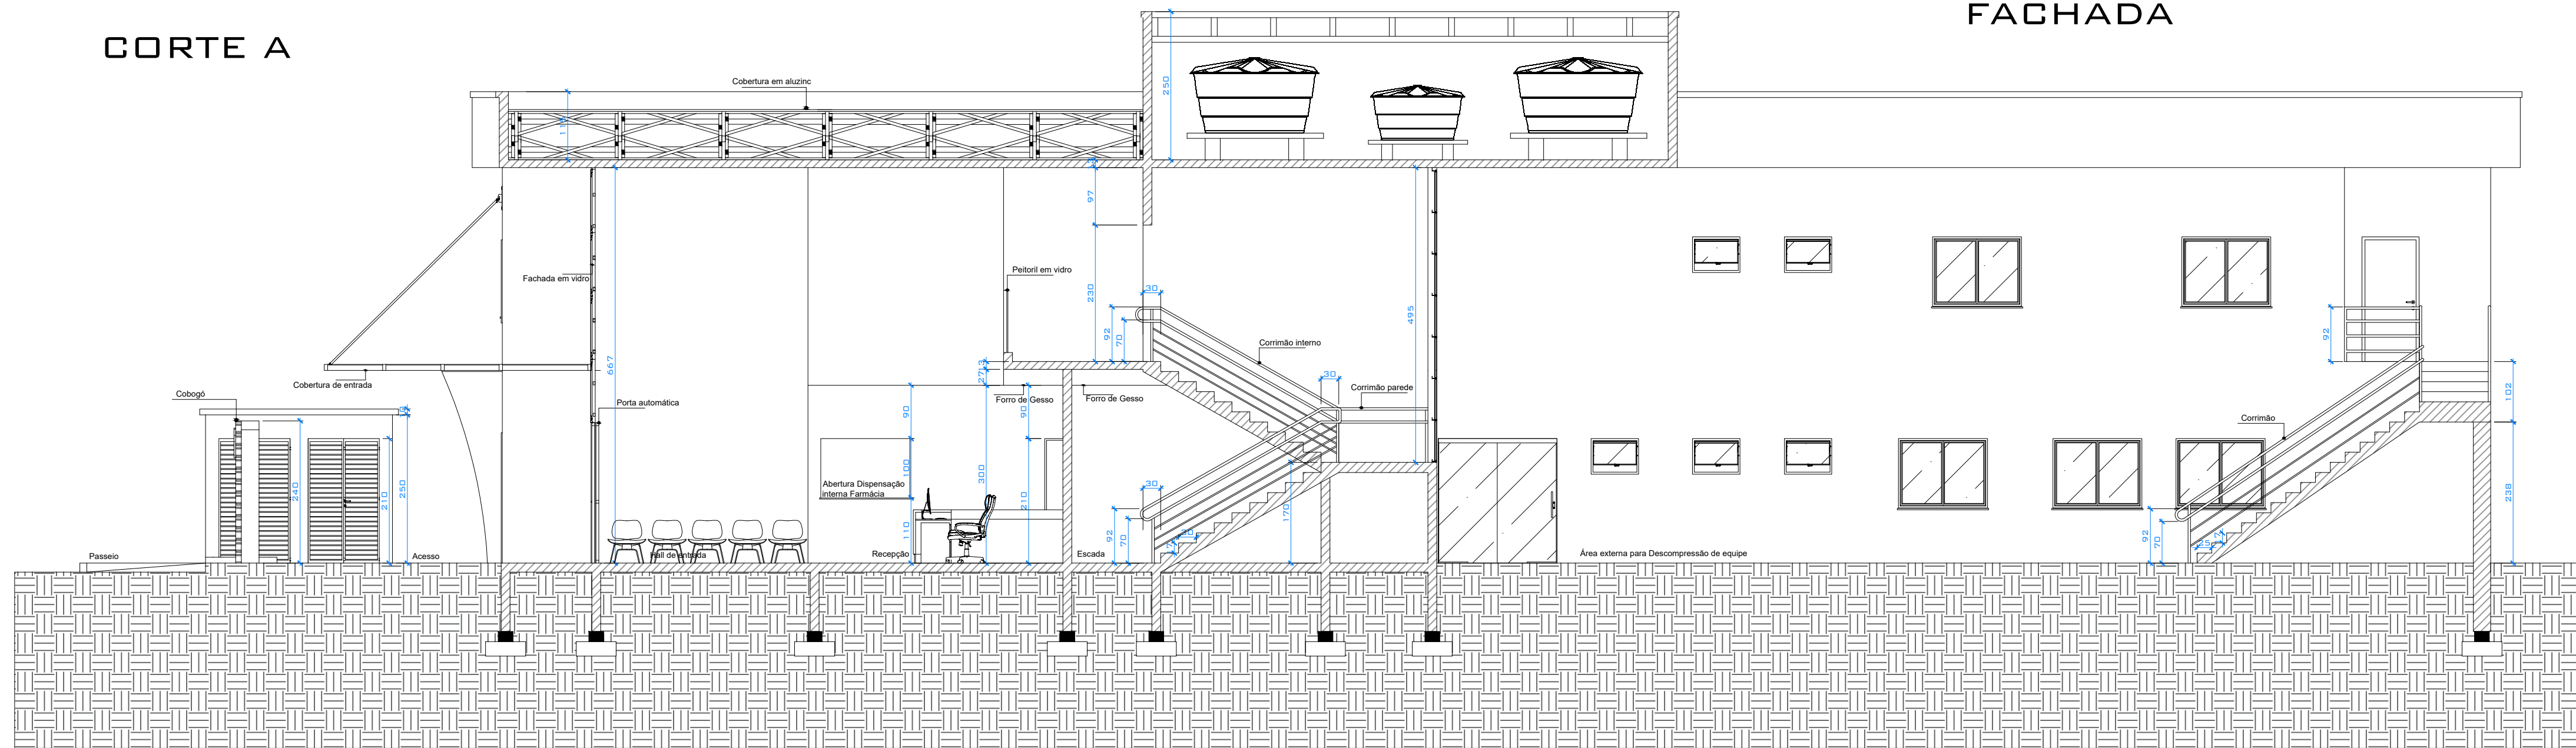

CORTE B