


PLANTA BAIXA
PAV. TERREO
HIDRAULICO
ESC.: 1/100



PLANTA BAIXA
PAV. SUPERIOR
HIDRAULICO
ESC.: 1/100

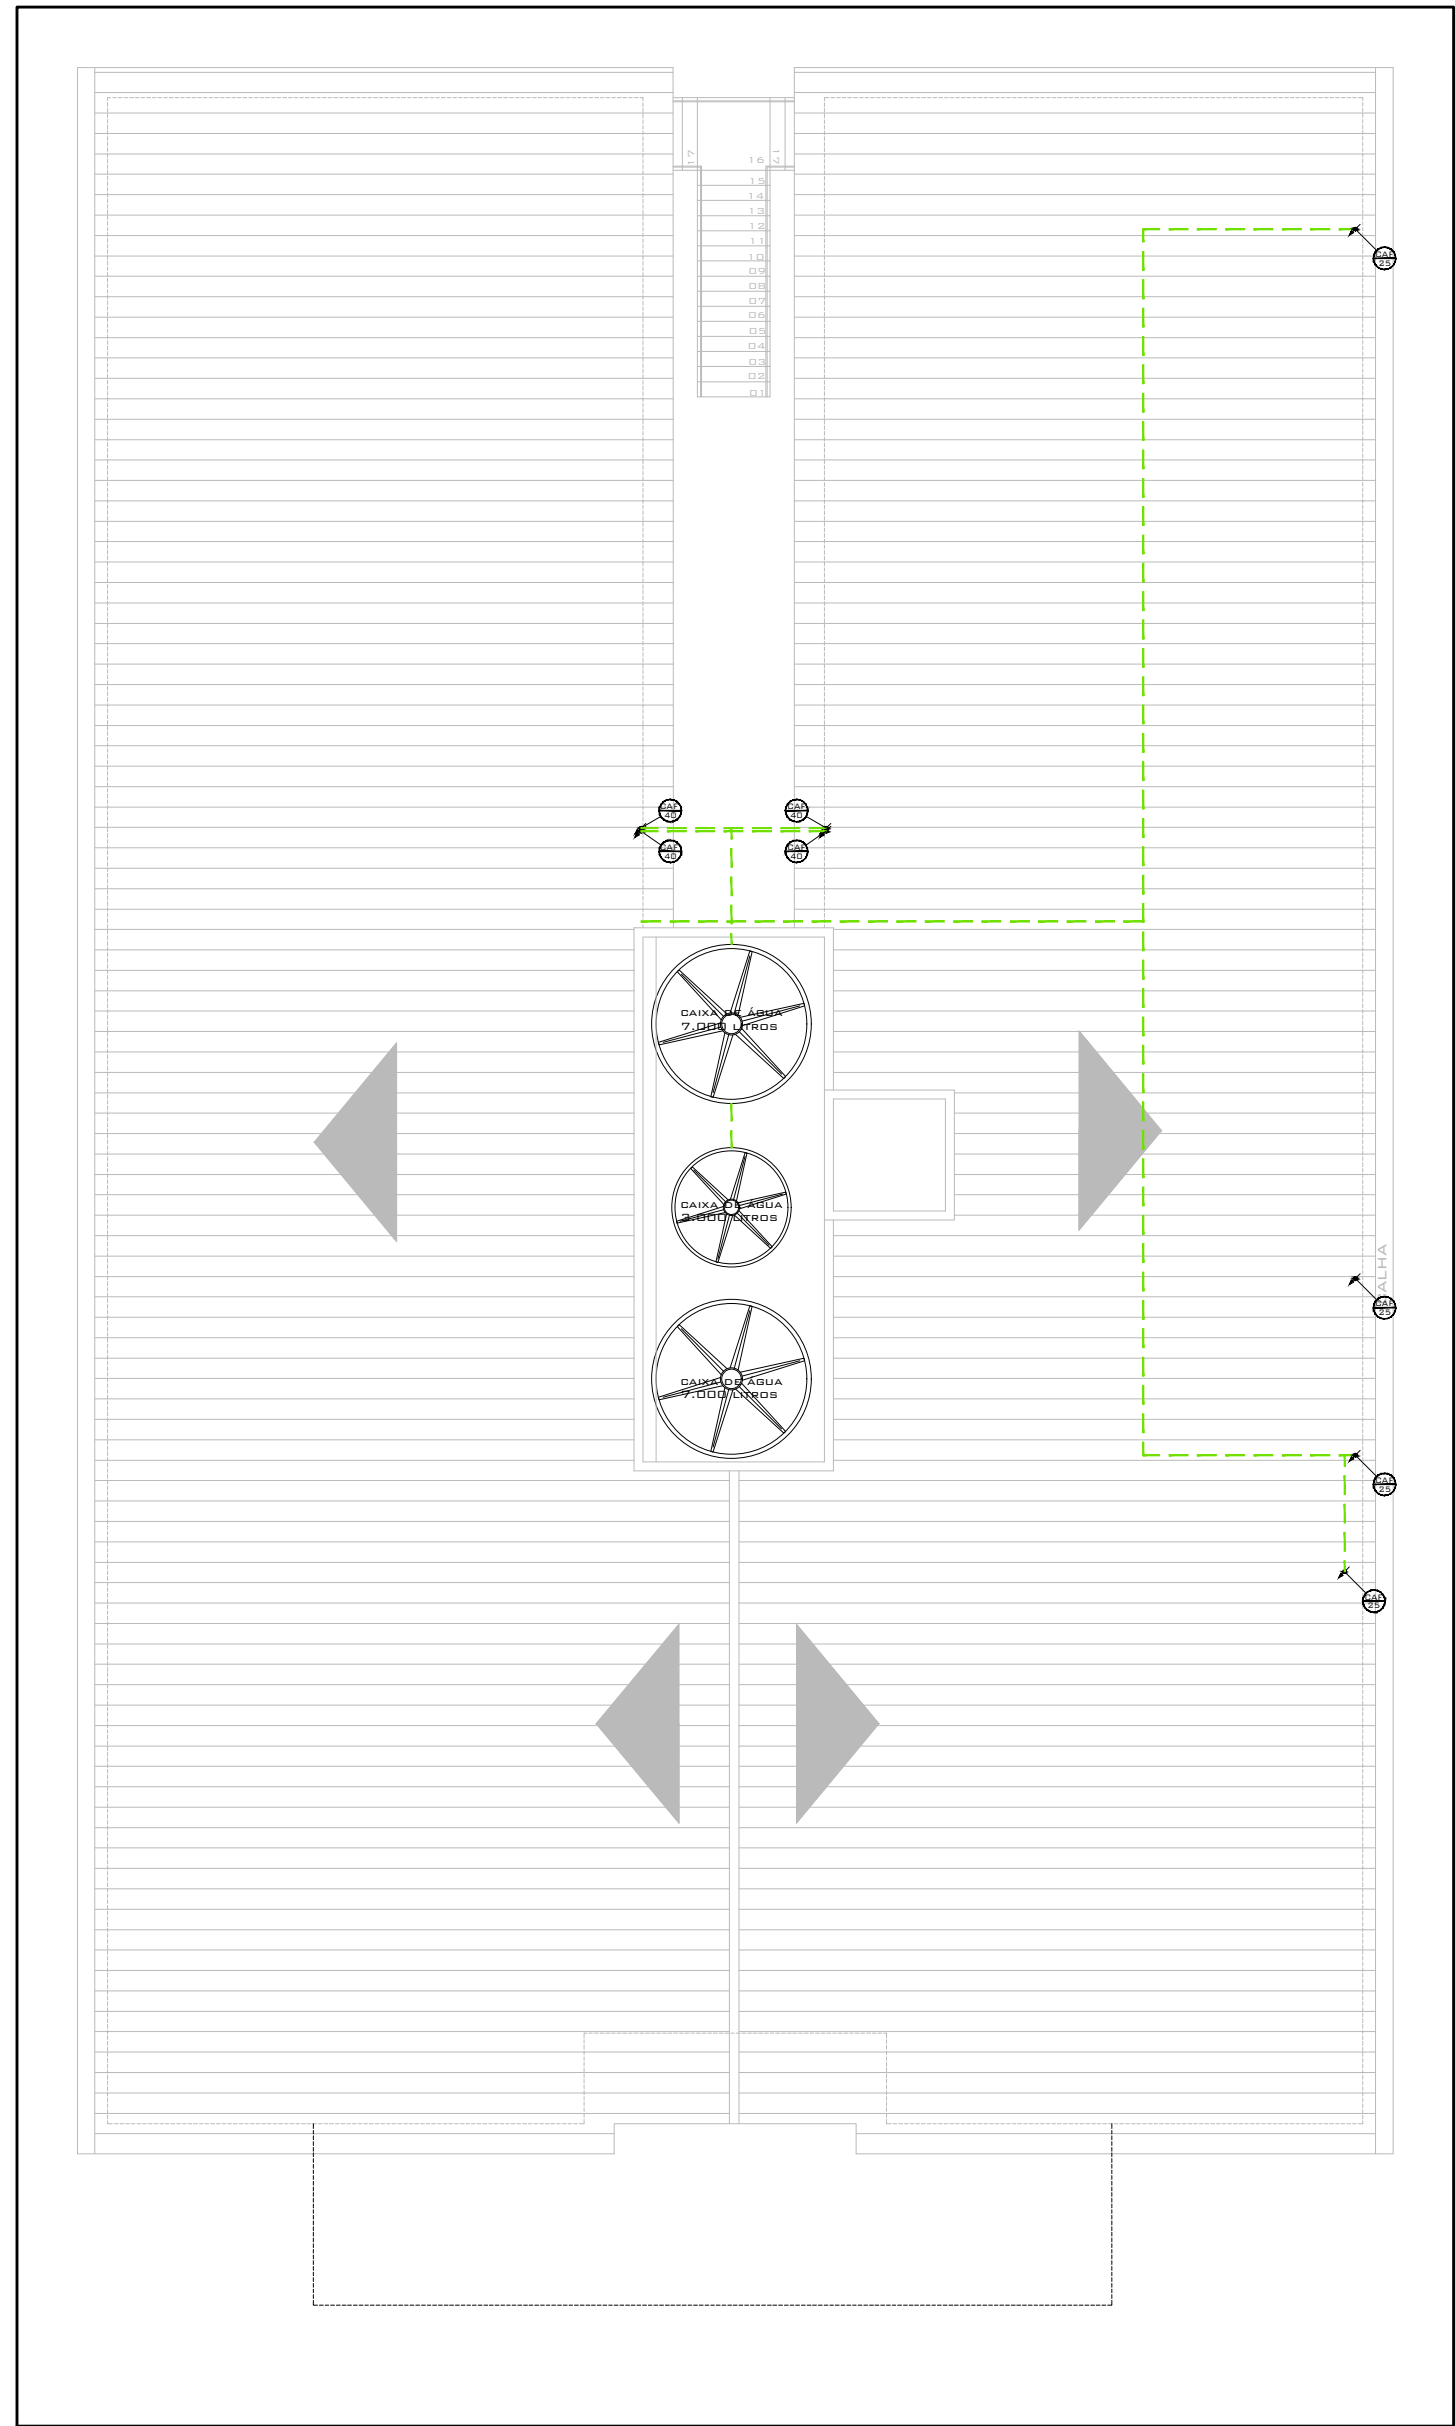

PLANTA BAIXA
COBERTURA
HIDRAULICO
ESC.: 1/125

RUA DR. MILTON MICHELIN