



Forma do pavimento Fundação
escala 1:50

Vigas		
Nome	Seção (cm)	Nível (cm)
V1	15x30	0
V2	15x30	0
V3	15x30	0
V4	15x30	0
V5	15x30	0
V6	15x30	0
V7	15x30	0

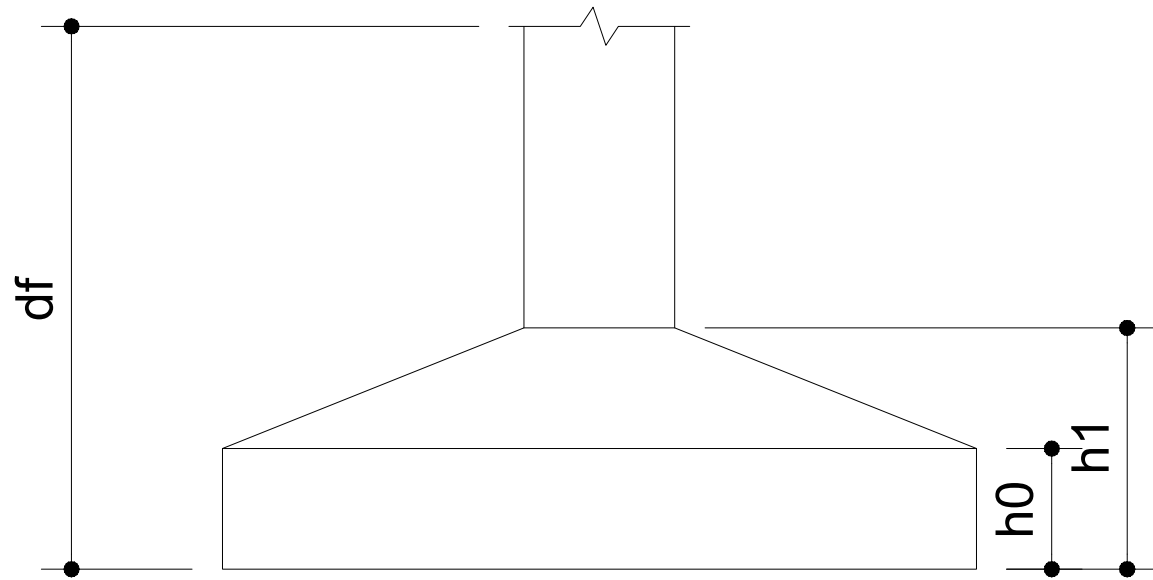


Forma do pavimento Cobertura
escala 1:50


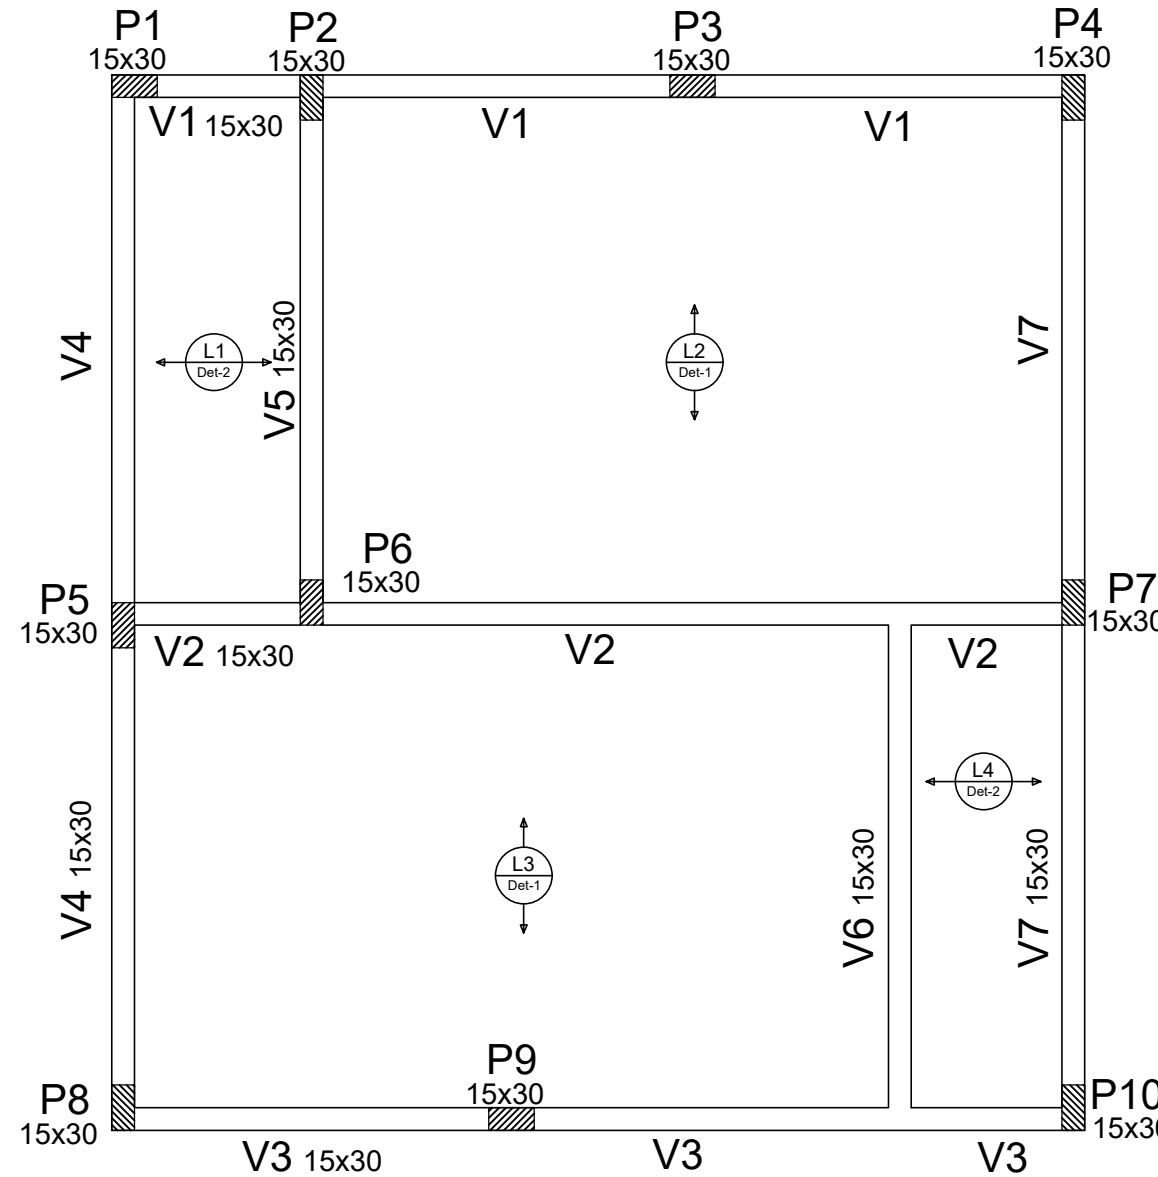


Vigas		
Nome	Seção (cm)	Nível (cm)
V1	15x30	2,95
V2	15x30	2,95
V3	15x30	2,95
V4	15x30	2,95
V5	15x30	2,95
V6	15x30	2,95
V7	15x30	2,95

Detalhe 1 (esc. 1:30)

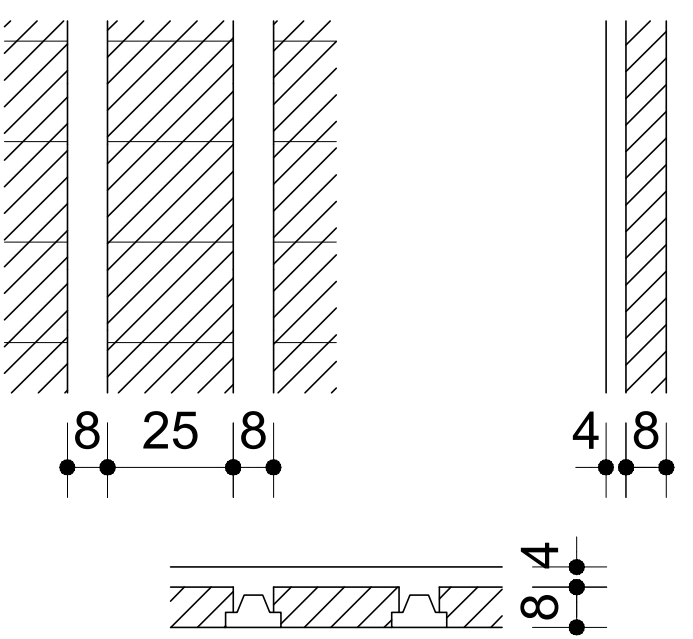


Detalhe 2 (esc. 1:30)

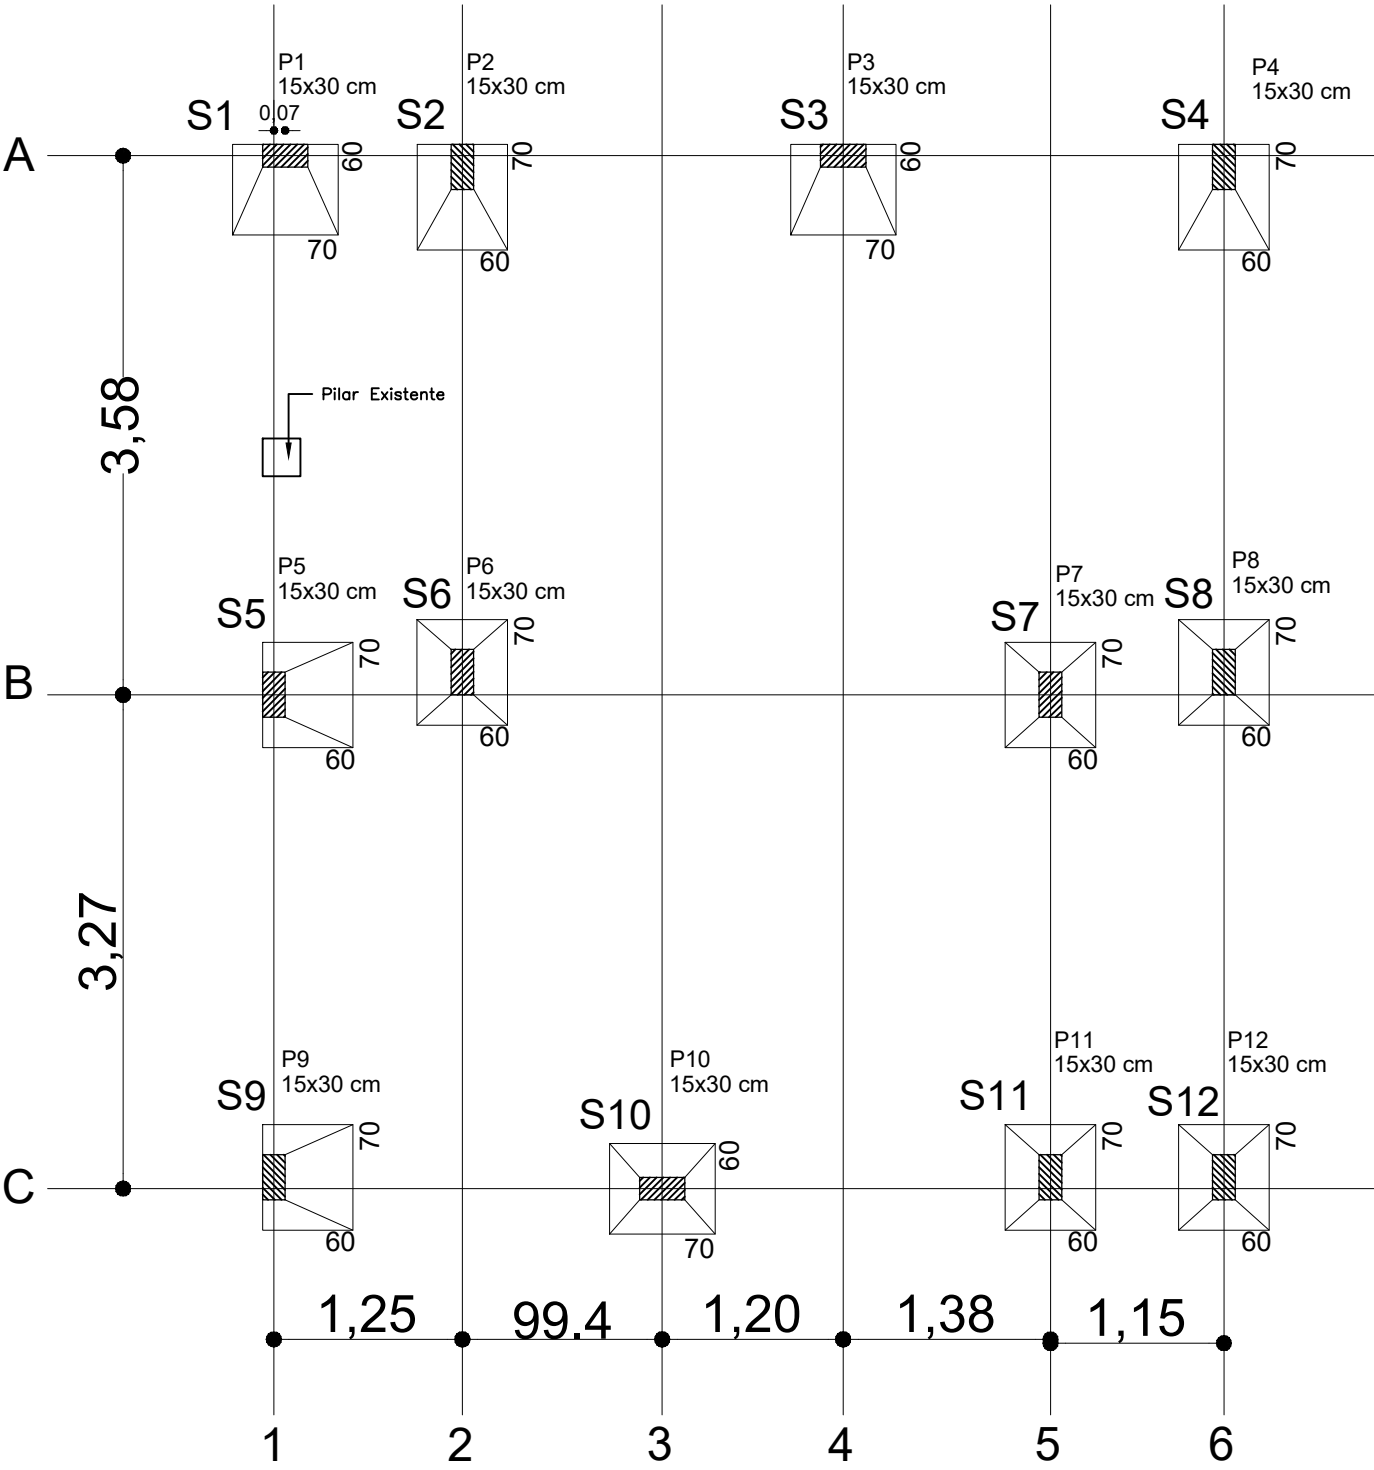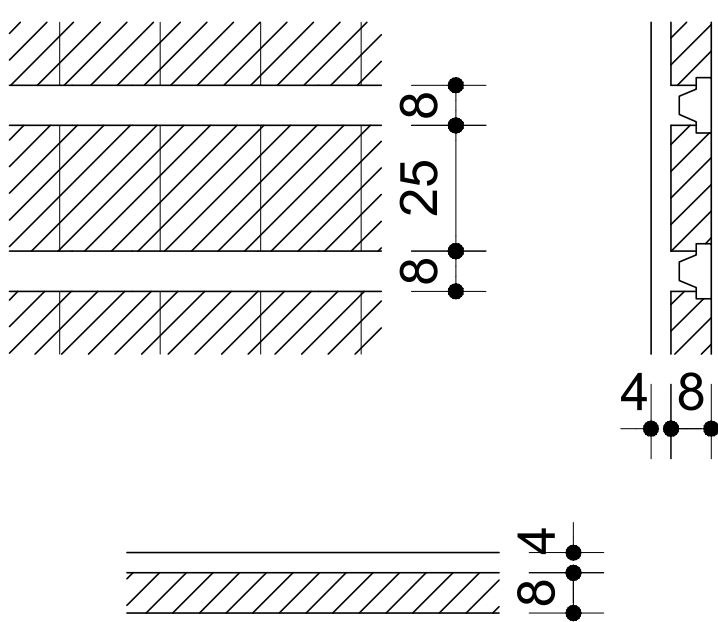

Planta de locação
escala 1:75

Pilar				Fundação				
Nome	Seção (cm)	X (cm)	Y (cm)	Lado B (cm)	Lado H (cm)	h0 / ha (cm)	h1 / hb (cm)	df (cm)
P1	15x30	15.0	7.5	60	70	20	30	140
P2	15x30	585.0	7.5	60	70	20	30	140
P3	15x30	1085.0	7.5	60	70	20	30	140
P4	15x30	1092.5	350.0	60	70	20	30	140
P5	15x30	592.5	350.0	60	70	20	30	140
P6	15x30	1085.0	692.5	60	70	20	30	140
P7	15x30	592.4	692.5	60	70	20	30	140
P8	15x30	15.0	690.0	60	70	20	30	140
P9	15x30	10.0	350.0	60	70	20	30	140
P10	15x30	592.4	692.5	60	70	20	30	140
P11	15x30	15.0	690.0	60	70	20	30	140
P12	15x30	10.0	350.0	60	70	20	30	140

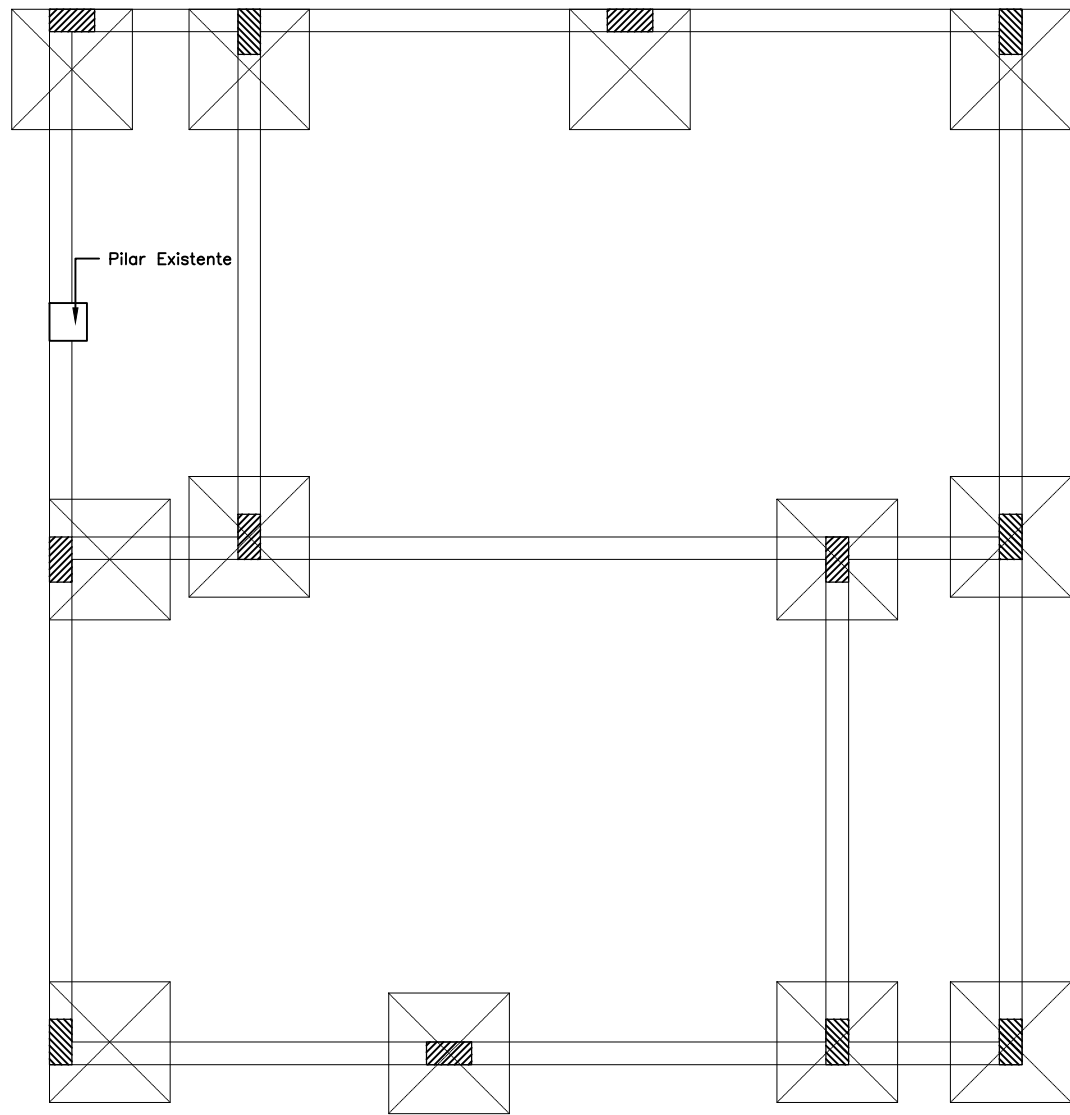

6 PLANTA DE VIGAS E PILARES
ESCALA: 1/50